

ZeMer
Railing System





Mogg Constructive Inc.
425 Admiral Blvd, Unit 5
Mississauga ON L5T 2N1

T 905.696.9828
F 905.696.9827
info@mogg.ca
www.mogg.ca

ZeMer
Railing System
Residential

18

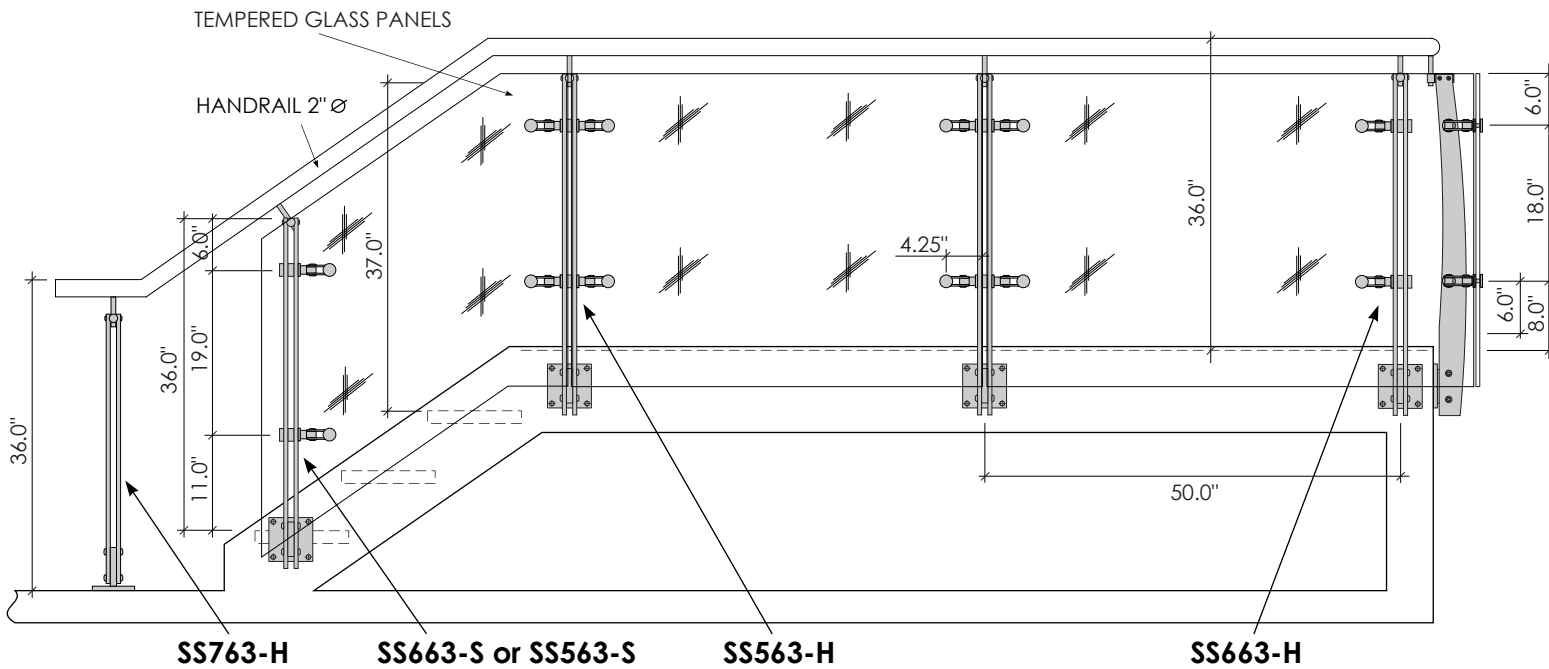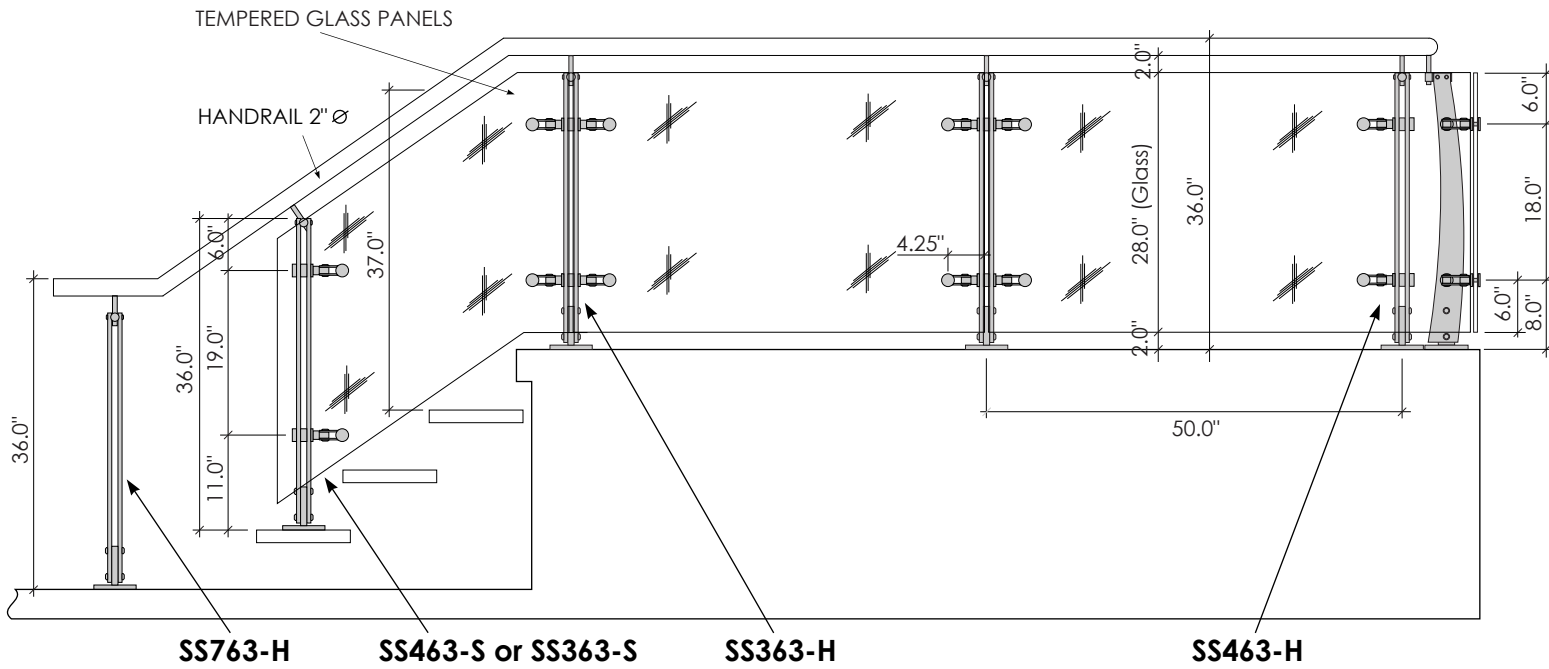

Mogg Constructive Inc.
425 Admiral Blvd, Unit 5
Mississauga ON L5T 2N1

T 905.696.9828
F 905.696.9827
info@mogg.ca
www.mogg.ca