



ZeTera 2 Bar Railing System

9



Mogg Constructive Inc.
425 Admiral Blvd, Unit 5
Mississauga ON L5T 2N1

T 905.696.9828
F 905.696.9827
info@mogg.ca
www.mogg.ca

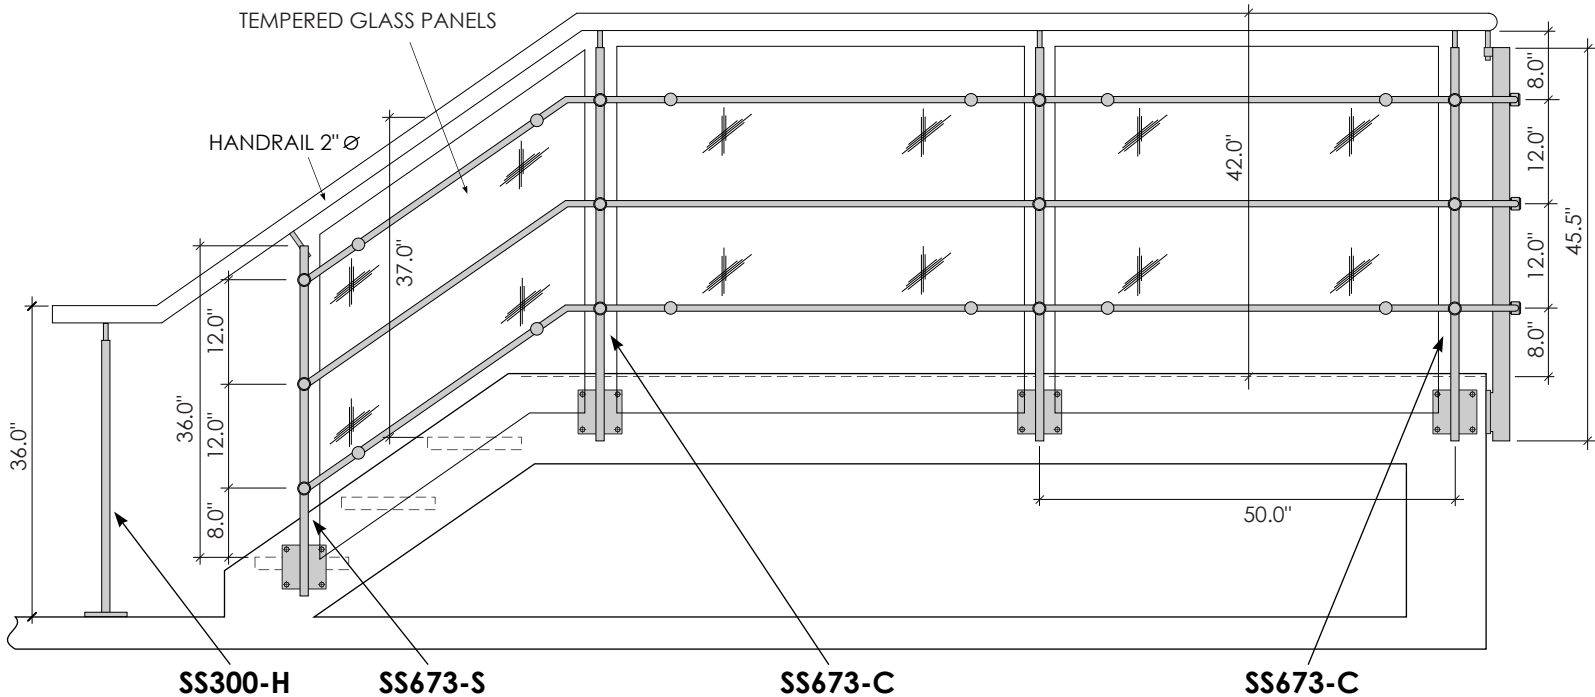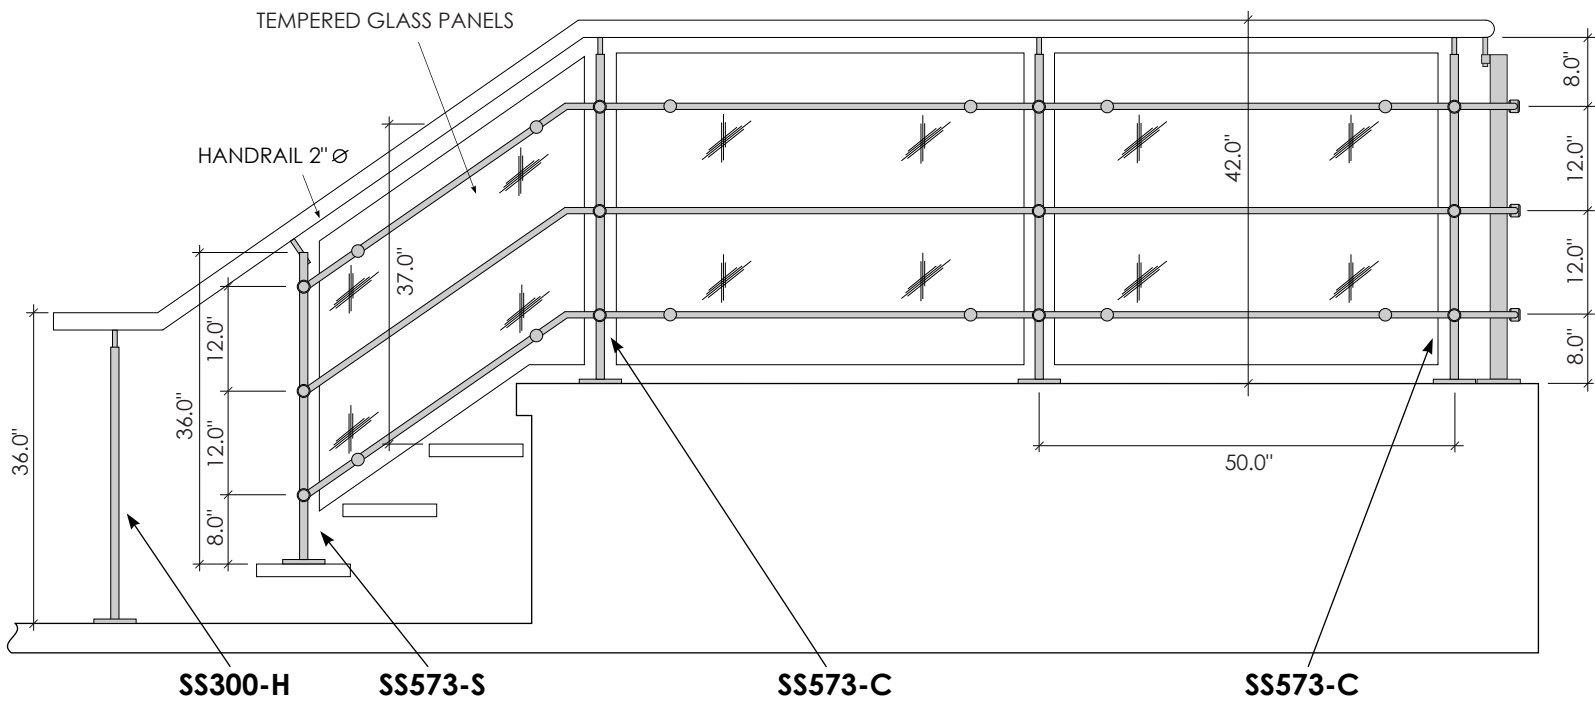



ZeTera 3 Bar Railing System

10



Mogg Constructive Inc.
425 Admiral Blvd, Unit 5
Mississauga ON L5T 2N1

T 905.696.9828
F 905.696.9827
info@mogg.ca
www.mogg.ca

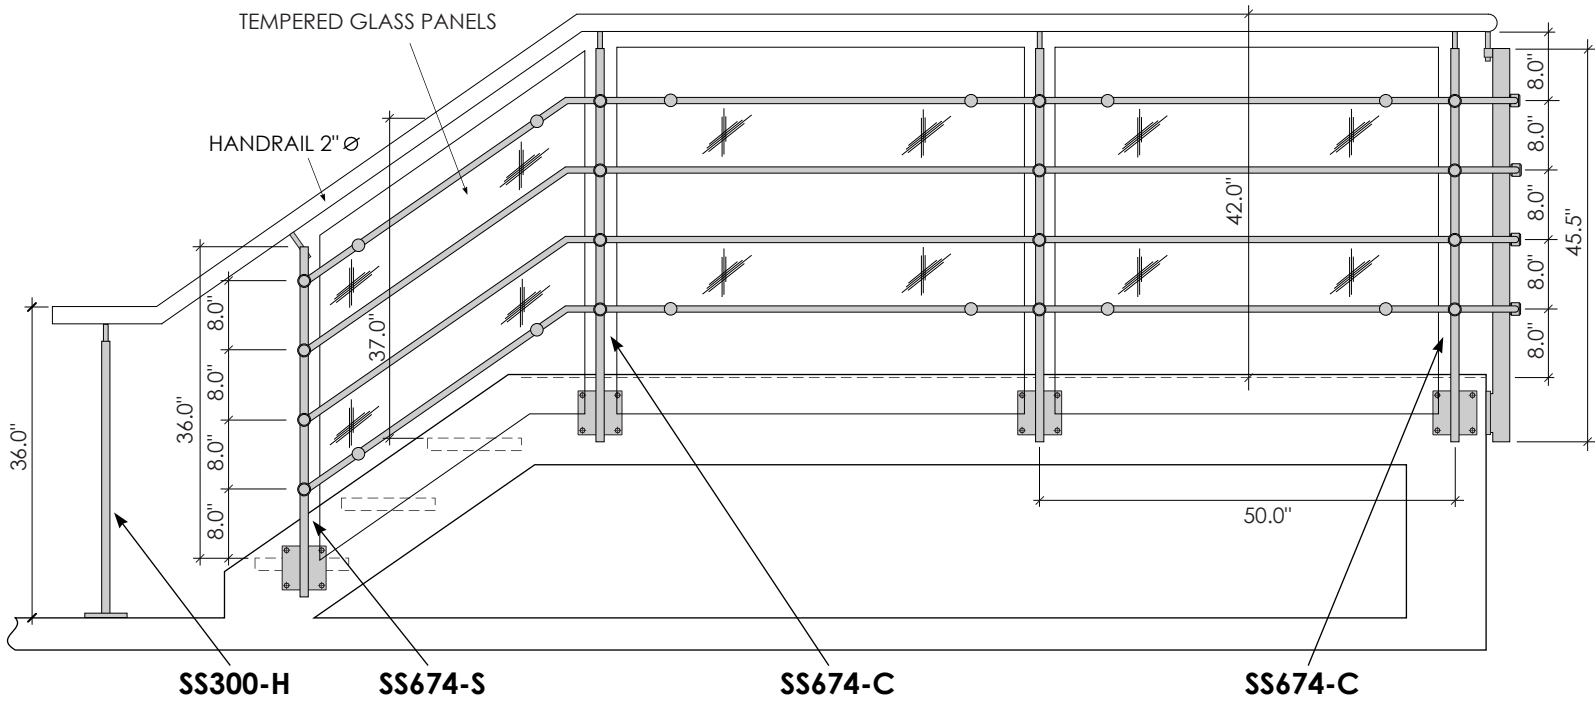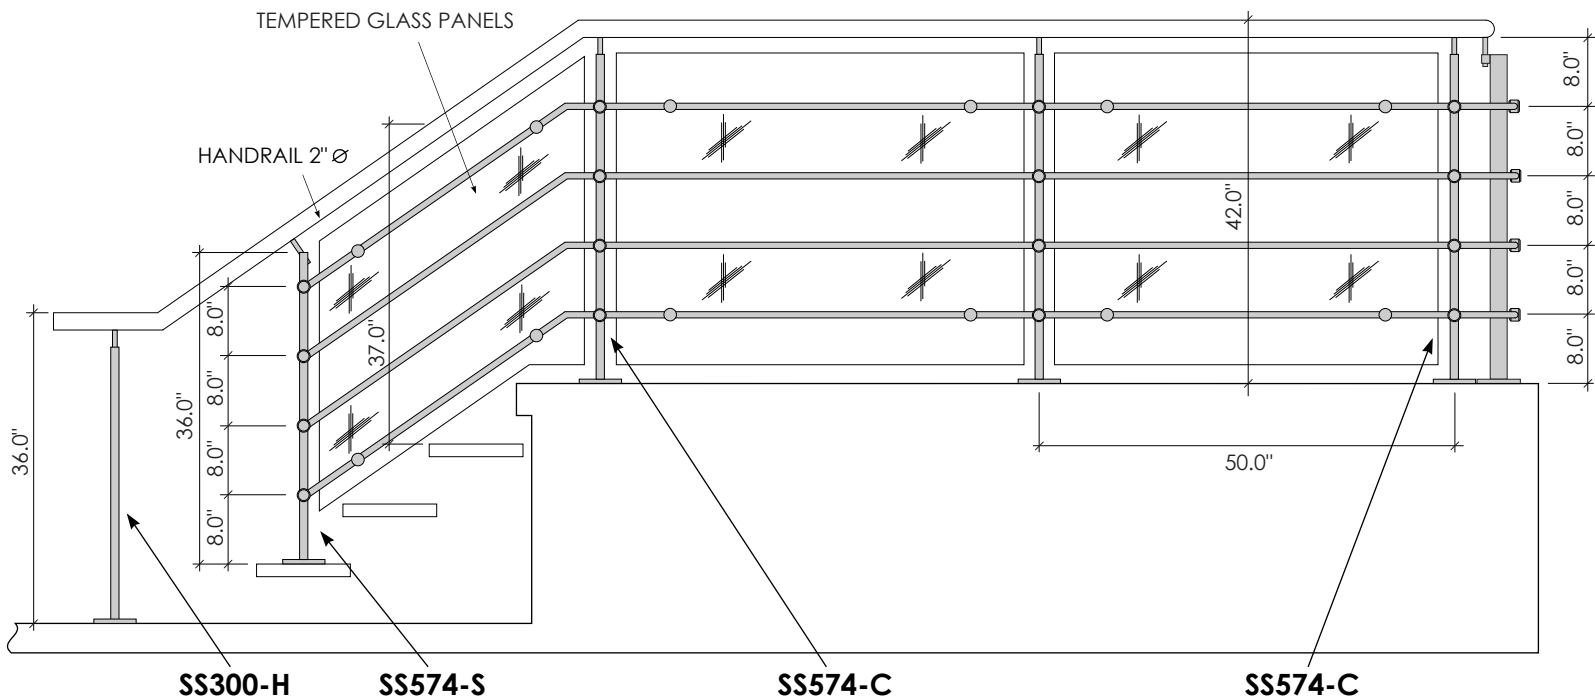



ZeTera 4 Bar Railing System

11



Mogg Constructive Inc.
 425 Admiral Blvd, Unit 5
 Mississauga ON L5T 2N1

T 905.696.9828
 F 905.696.9827
 info@mogg.ca
 www.mogg.ca

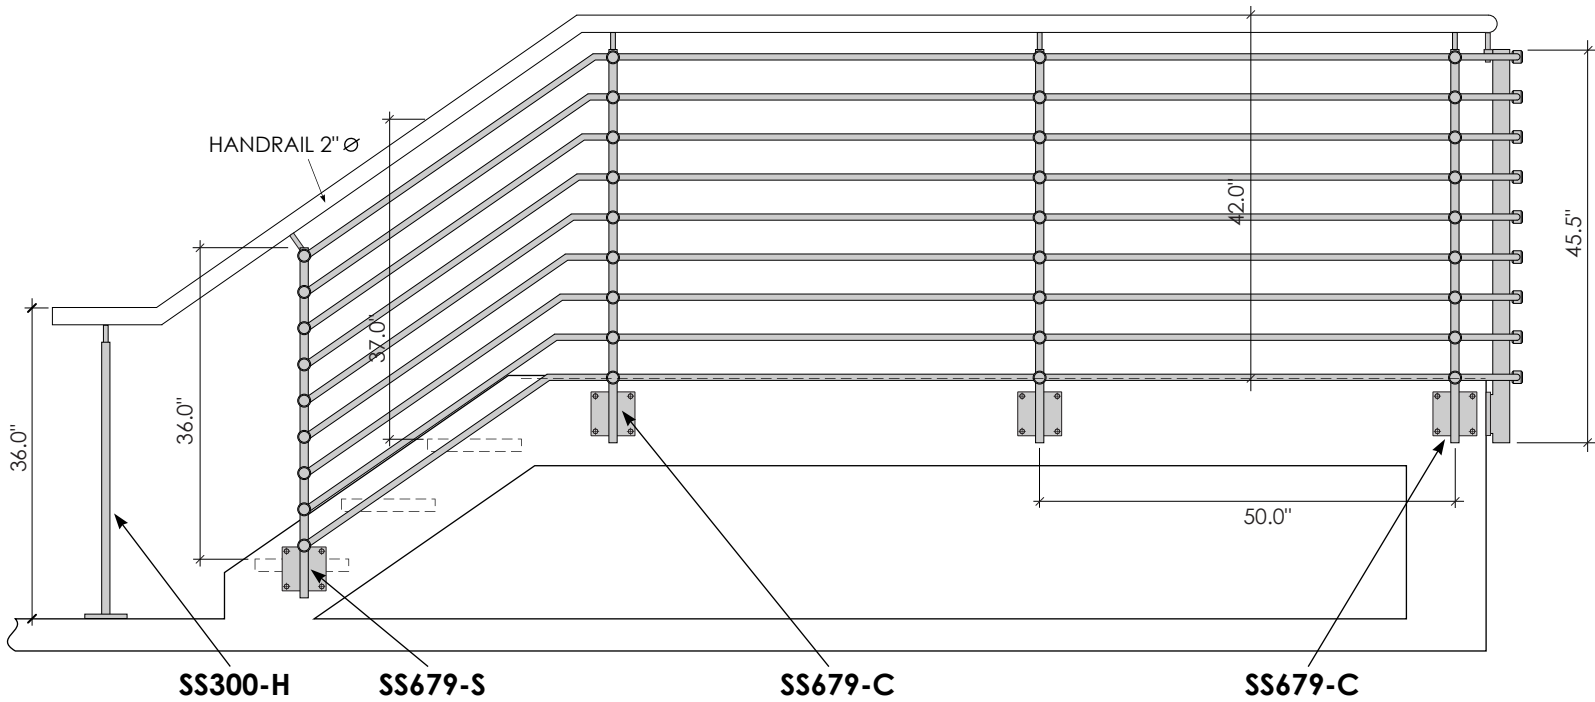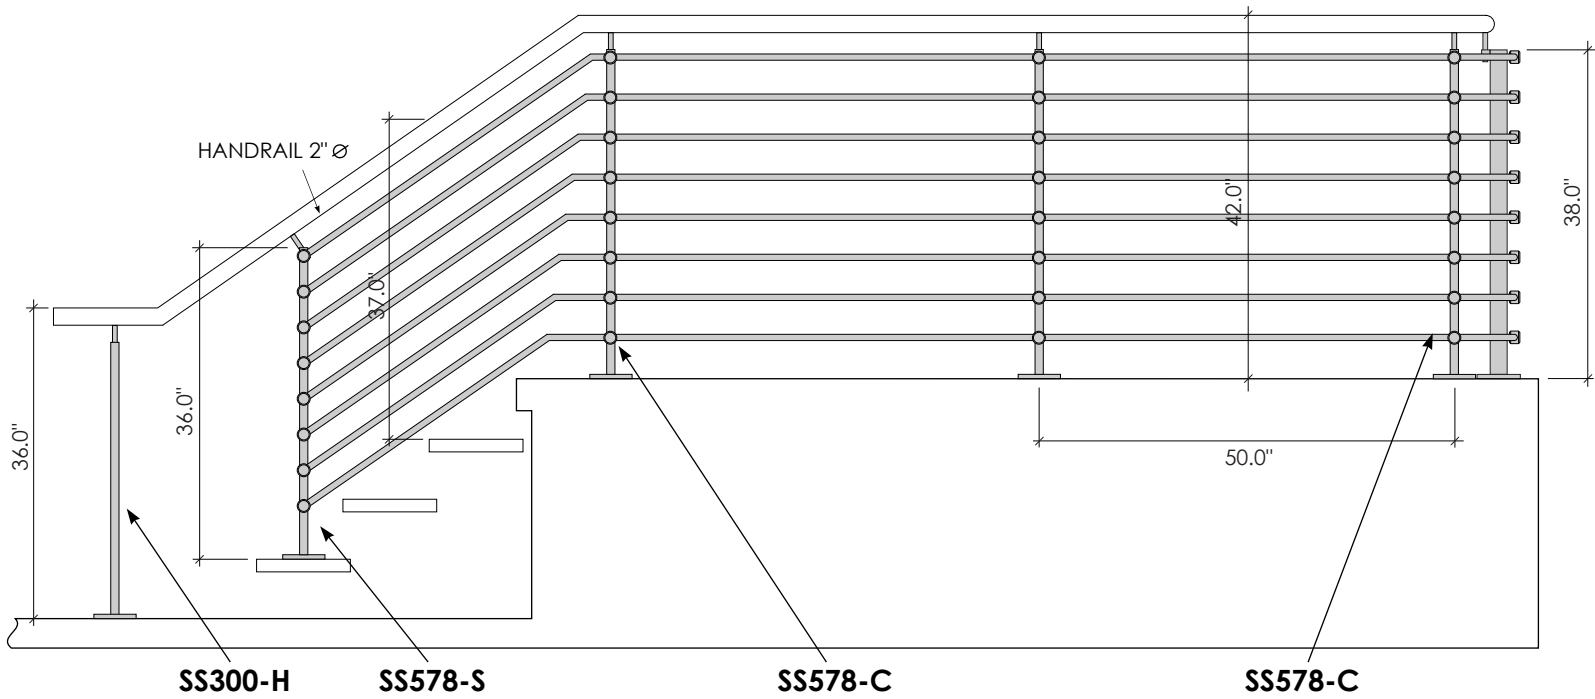



ZeTera 8/9 Bar Railing System

12



Mogg Constructive Inc.
425 Admiral Blvd, Unit 5
Mississauga ON L5T 2N1

T 905.696.9828
F 905.696.9827
info@mogg.ca
www.mogg.ca

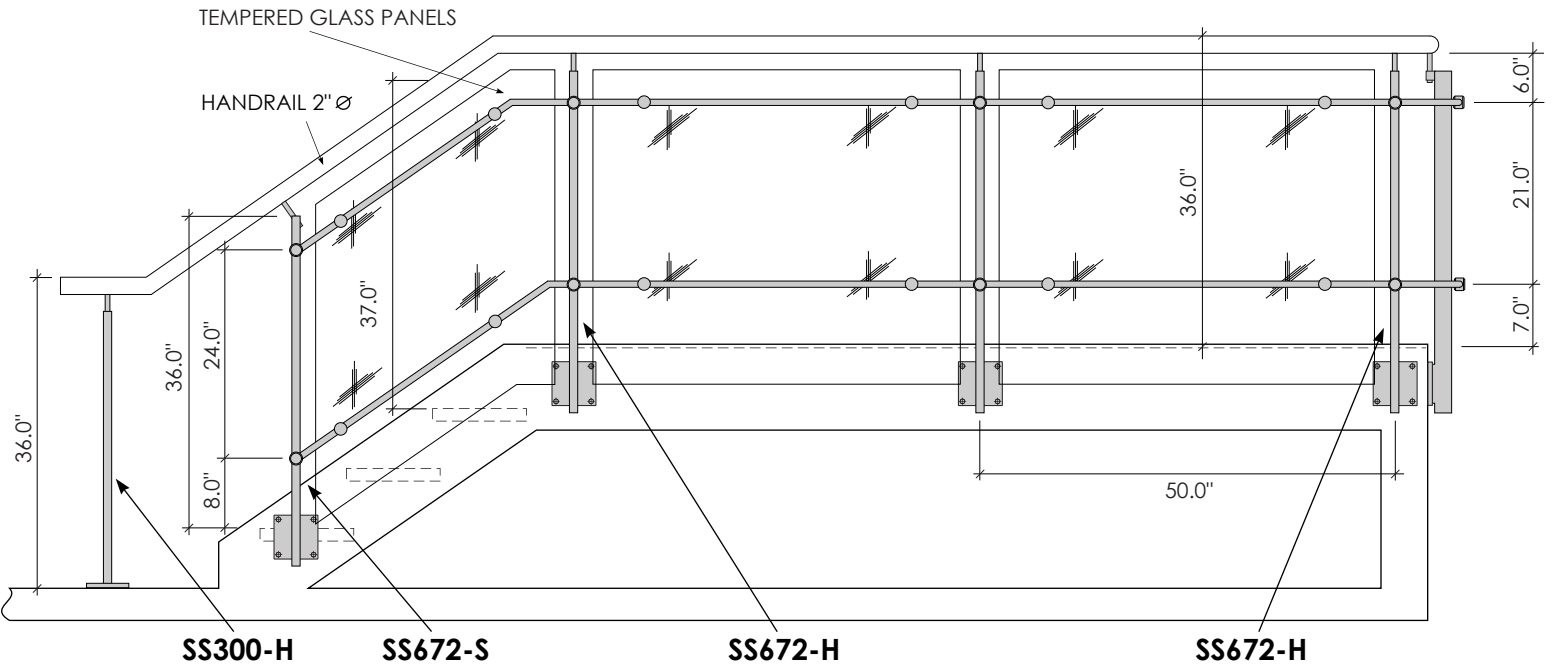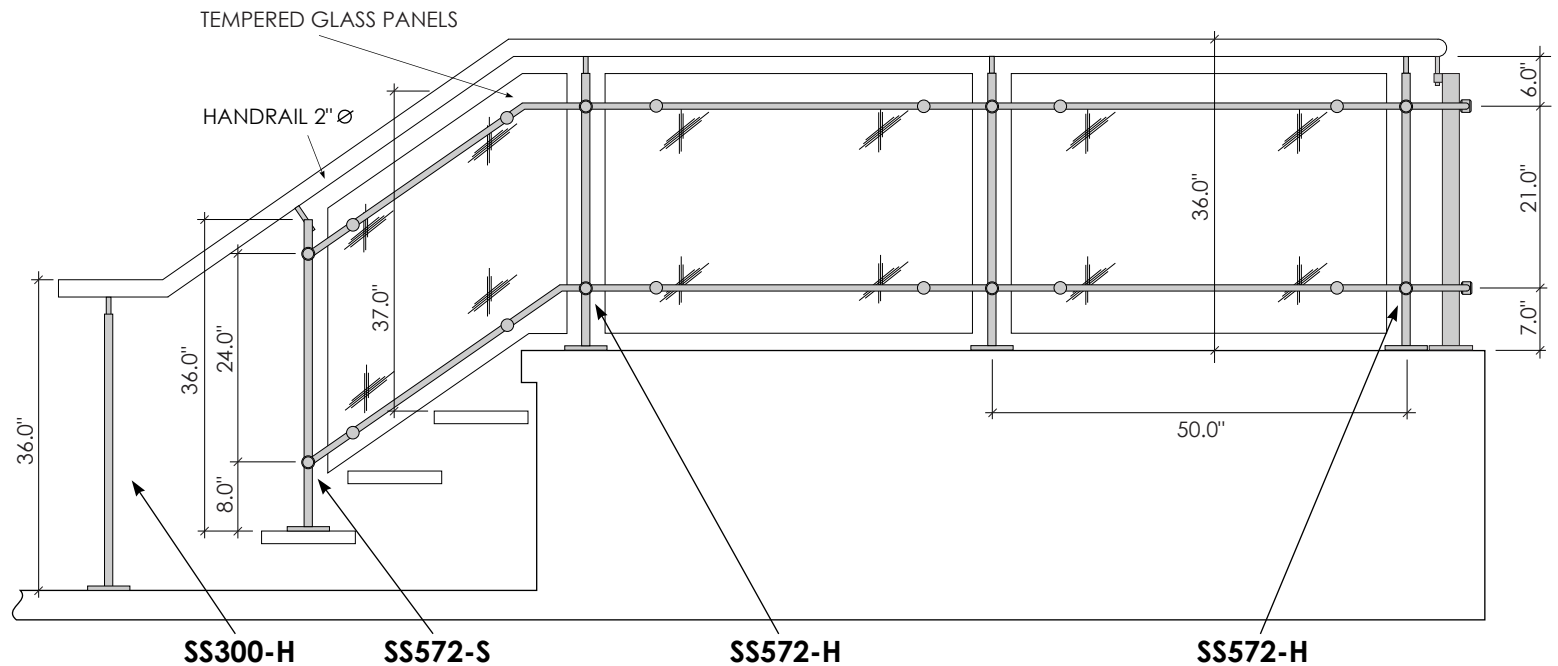



ZeTera
2 Bar
 Railing System
 Residential

13



Moggy Constructive Inc.
 425 Admiral Blvd, Unit 5
 Mississauga ON L5T 2N1

T 905.696.9828
 F 905.696.9827
 info@moggy.ca
 www.moggy.ca

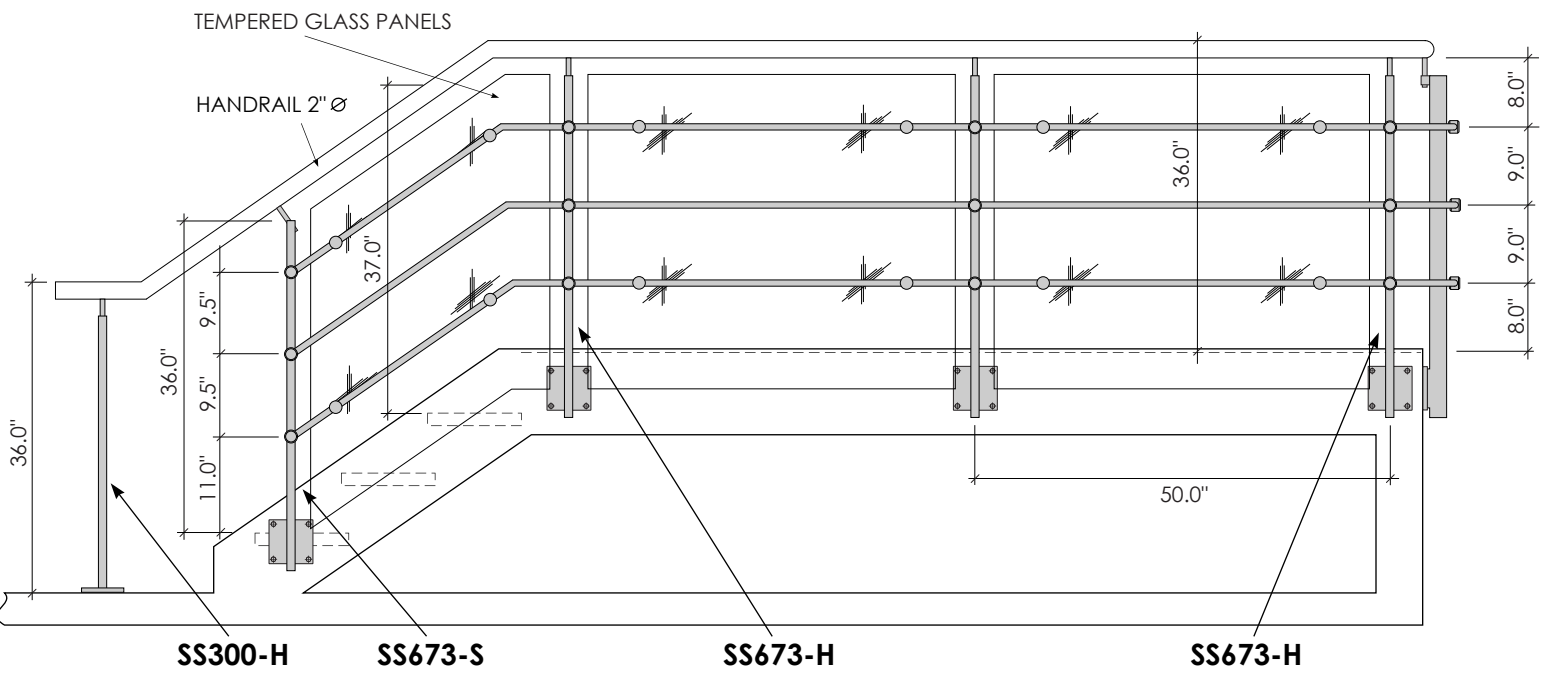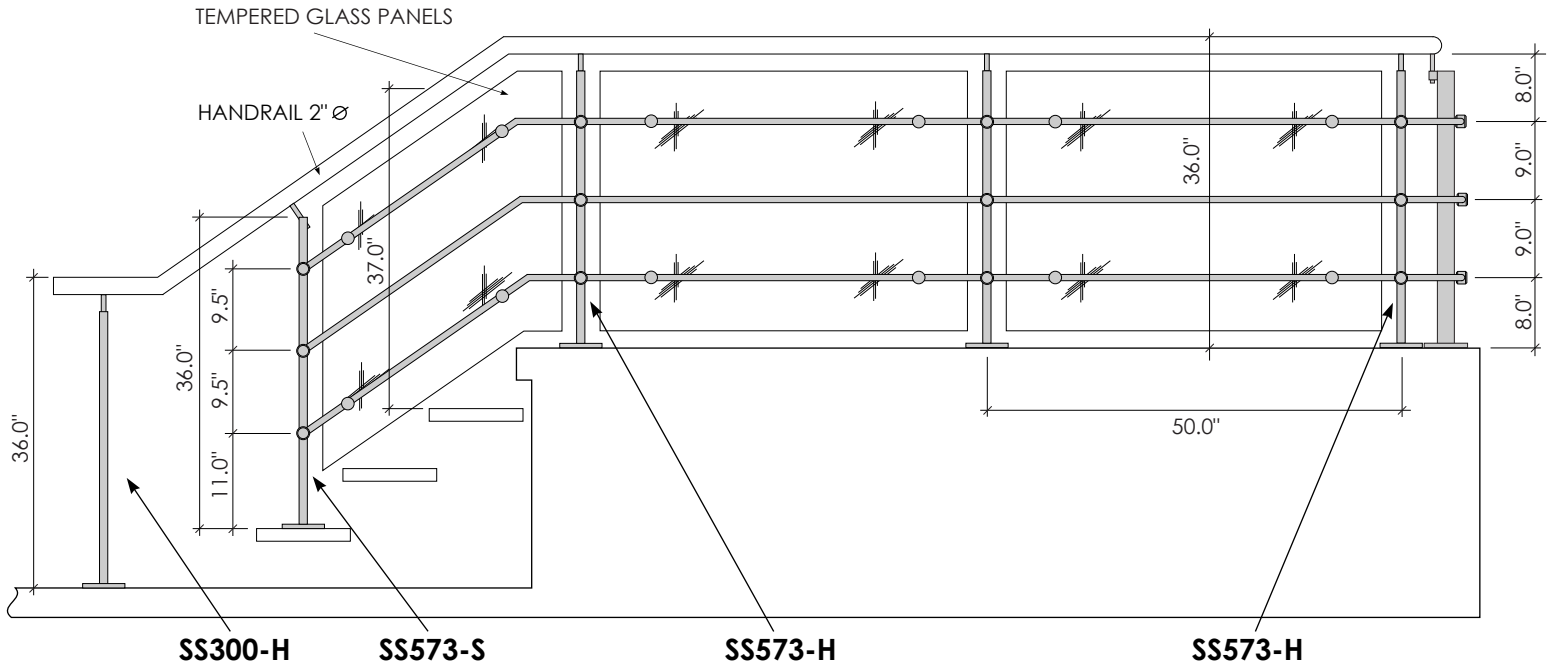



ZeTera
3 Bar
 Railing System
 Residential

14



Mogg Constructive Inc.
 425 Admiral Blvd, Unit 5
 Mississauga ON L5T 2N1

T 905.696.9828
 F 905.696.9827
 info@mogg.ca
 www.mogg.ca

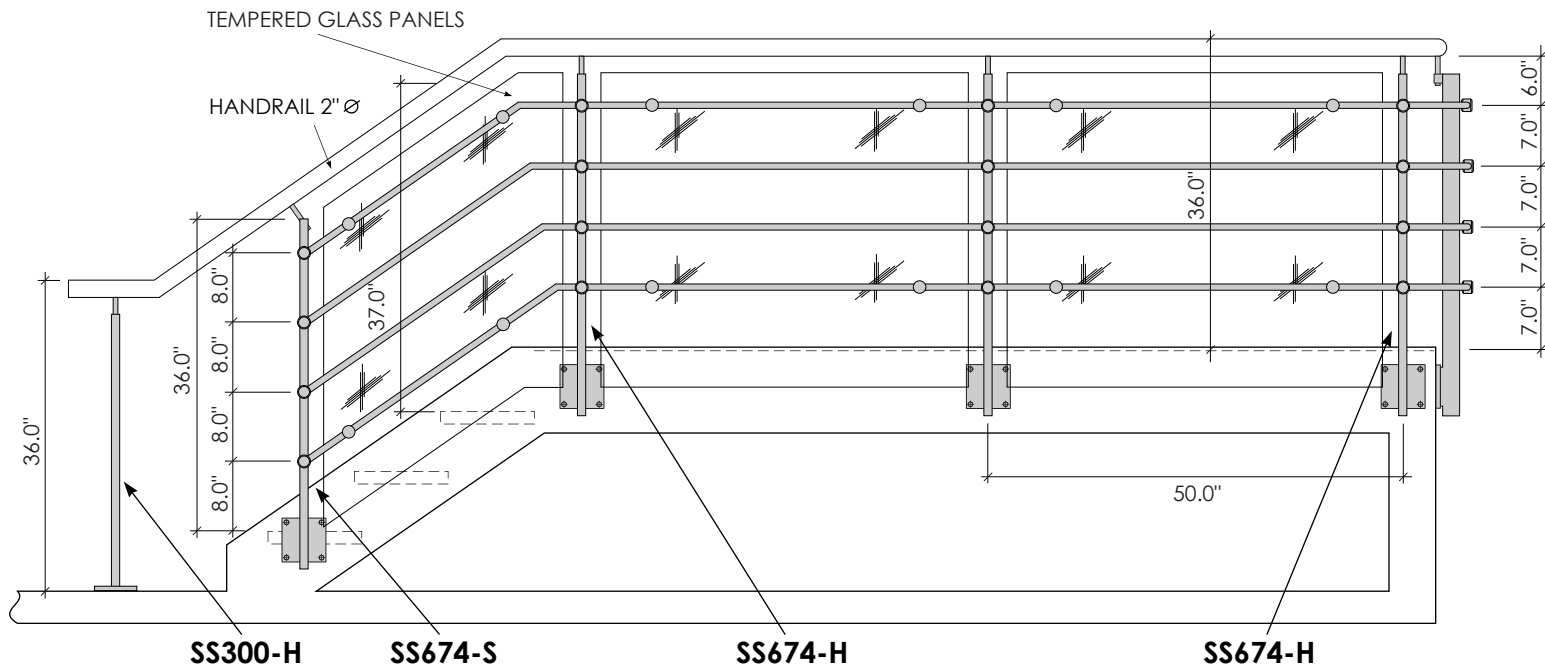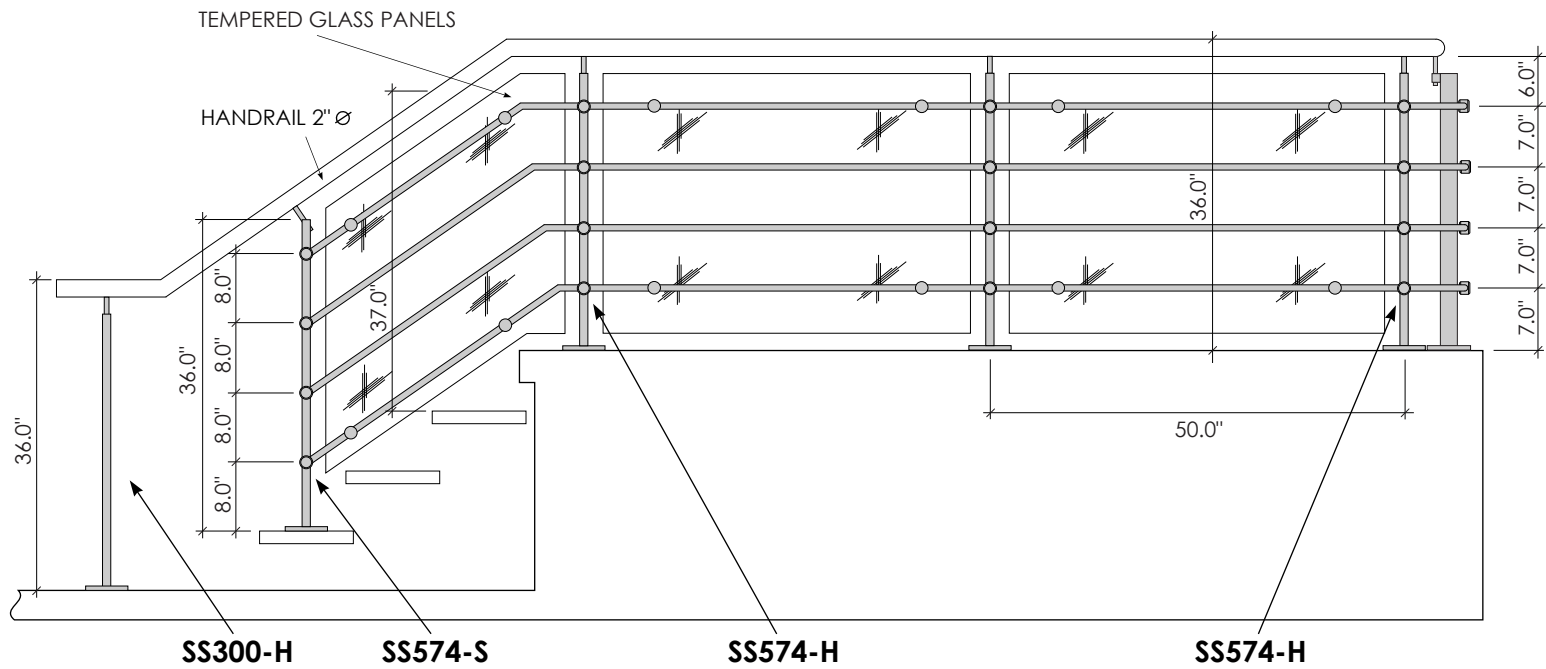

ZeTera 4 Bar


Railing System
Residential

15

mogg

Mogg Constructive Inc.
425 Admiral Blvd, Unit 5
Mississauga ON L5T 2N1

T 905.696.9828
F 905.696.9827
info@mogg.ca
www.mogg.ca

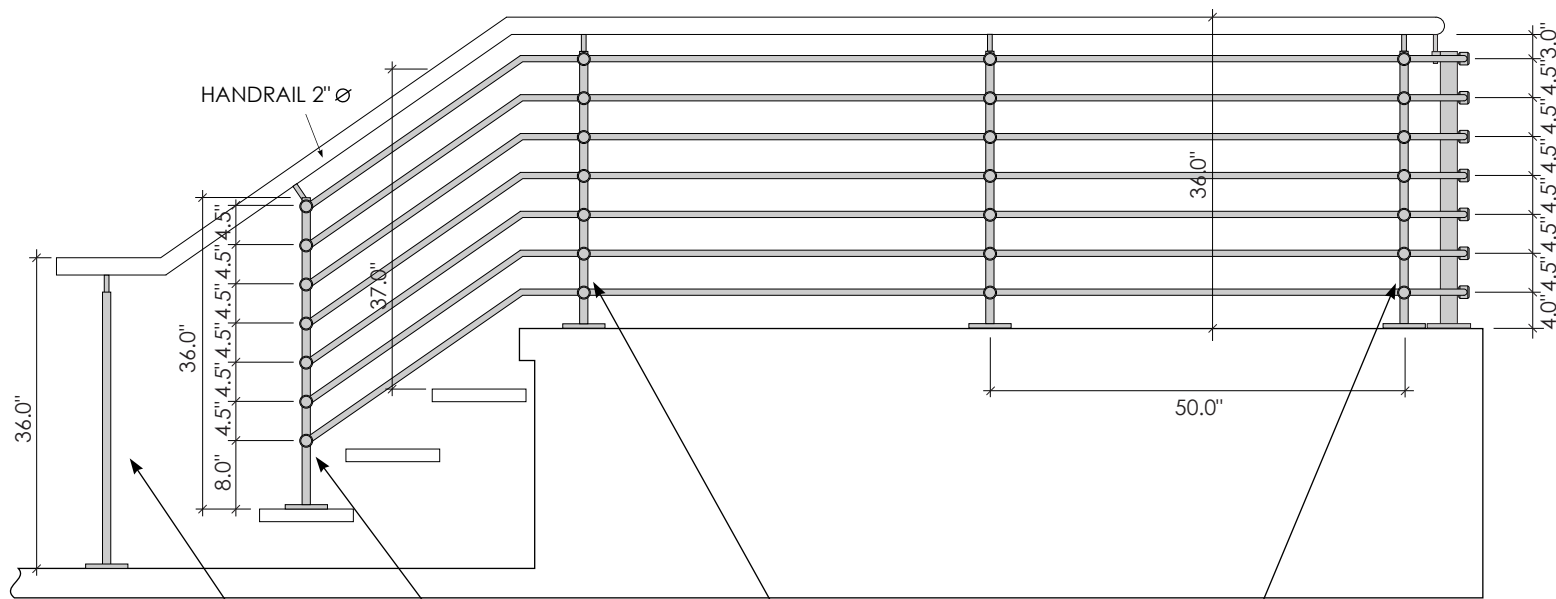


SS300-H

SS577-SH

SS577-H

SS577-H

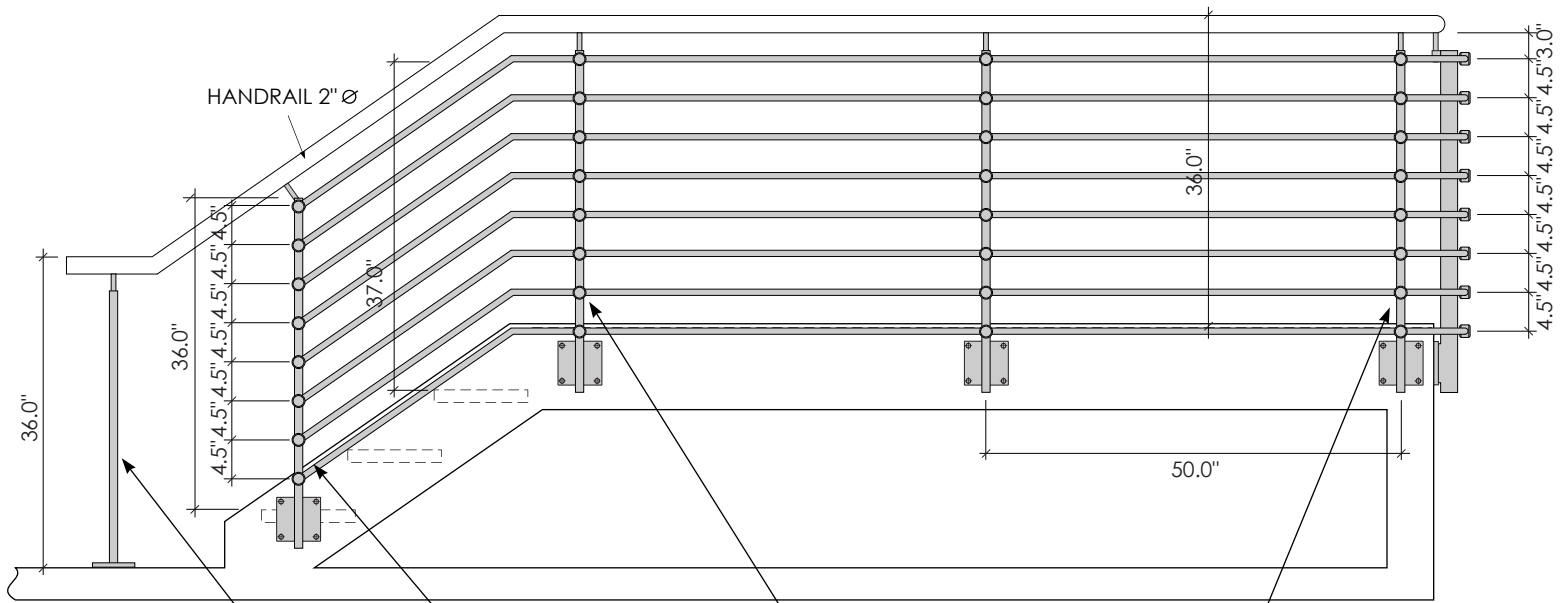

SS300-H

SS678-SH

SS678-H

SS678-H

ZeTera
7/8 Bar
 Railing System
 Residential

16



Mogg Constructive Inc.
 425 Admiral Blvd, Unit 5
 Mississauga ON L5T 2N1

T 905.696.9828
 F 905.696.9827
 info@mogg.ca
 www.mogg.ca