

**ZeTera**  
**Light & Classic**  
 Railing Systems

5





Mogg Constructive Inc.  
 425 Admiral Blvd, Unit 5  
 Mississauga ON L5T 2N1

T 905.696.9828  
 F 905.696.9827  
 info@mogg.ca  
 www.mogg.ca

**ZeTera**  
**Light & Classic**  
**Railing System**  
**Residential**

6

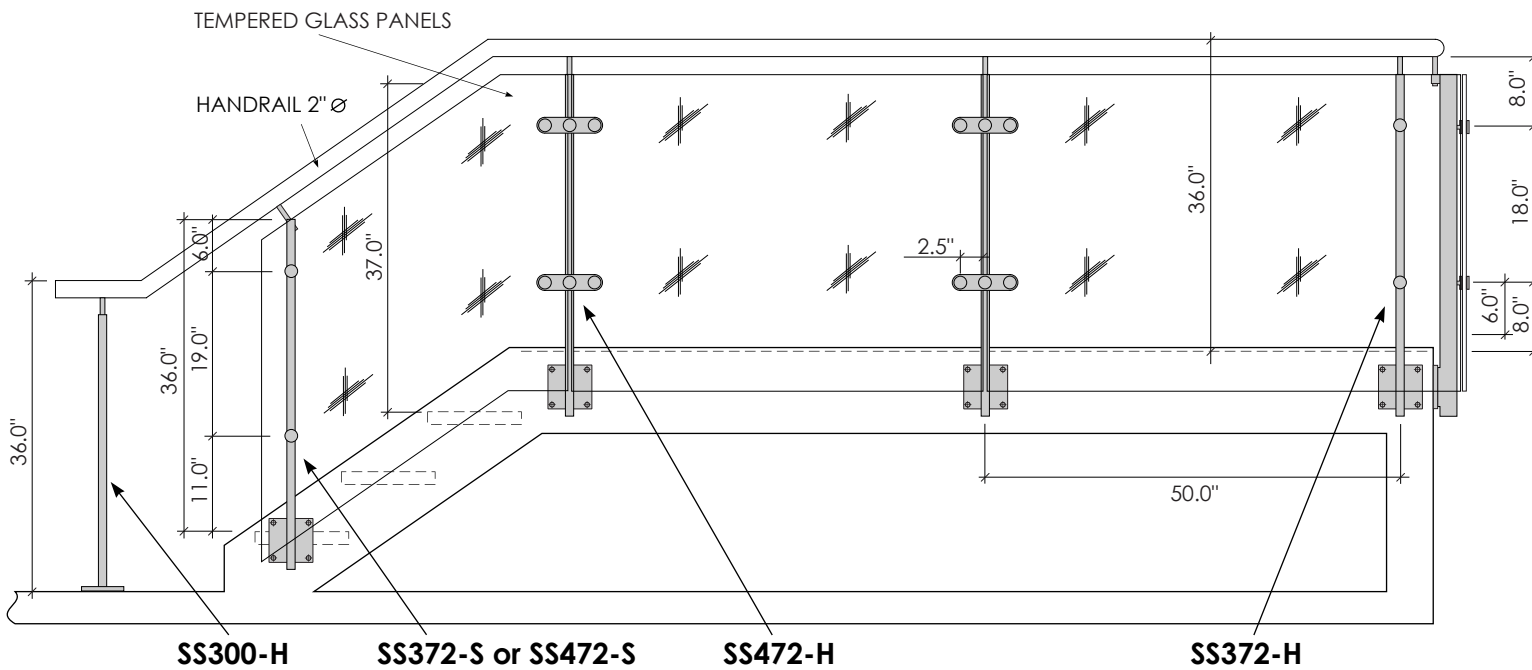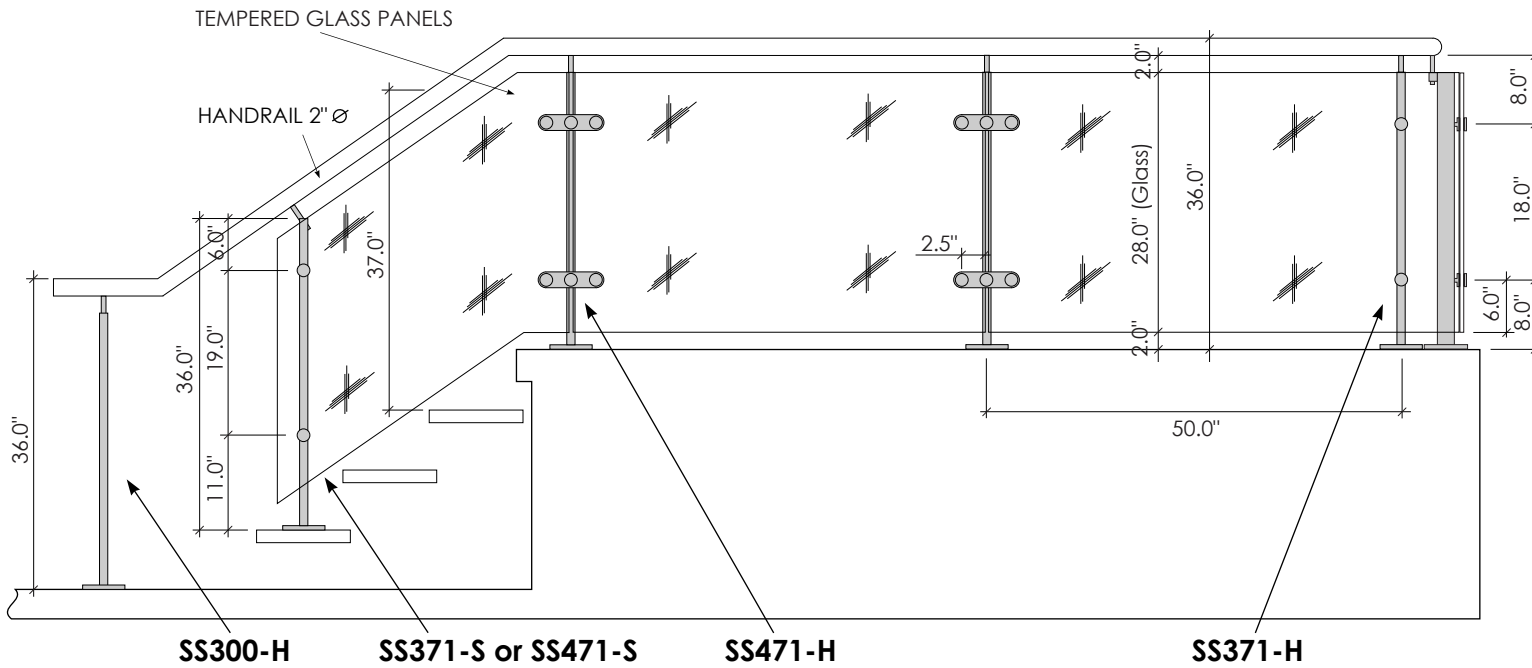

Mogg Constructive Inc.  
 425 Admiral Blvd, Unit 5  
 Mississauga ON L5T 2N1

T 905.696.9828  
 F 905.696.9827  
 info@mogg.ca  
 www.mogg.ca