


**ZeX**  
Railing System

1



Mogg Constructive Inc.  
425 Admiral Blvd, Unit 5  
Mississauga ON L5T 2N1

T 905.696.9828  
F 905.696.9827  
info@mogg.ca  
www.mogg.ca

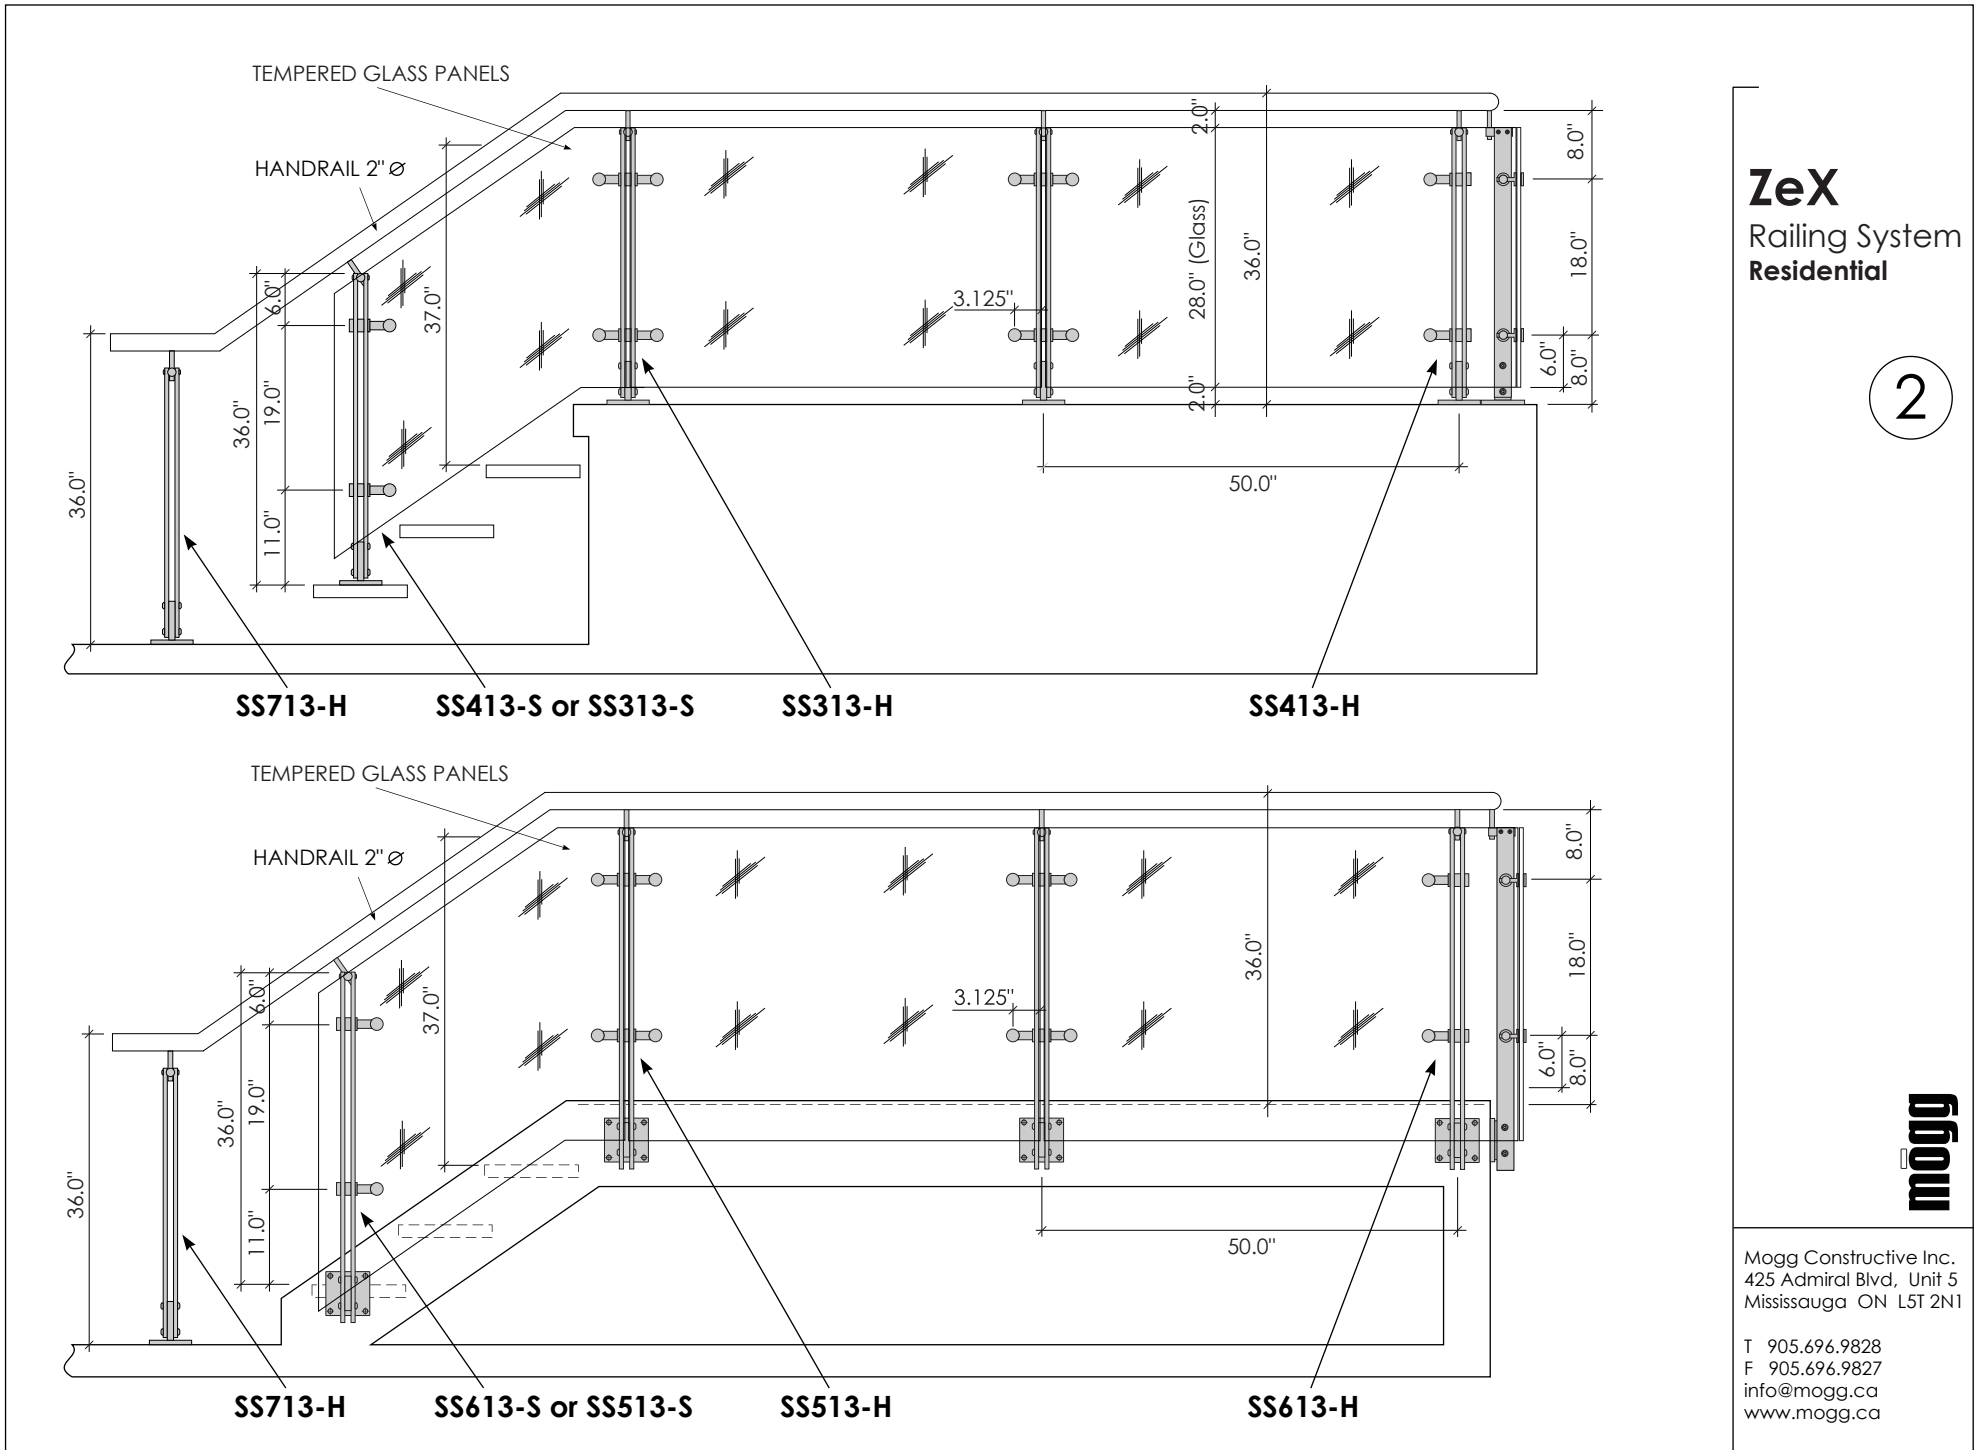

**ZeX**  
Railing System  
Residential

2



Mogg Constructive Inc.  
425 Admiral Blvd, Unit 5  
Mississauga ON L5T 2N1

T 905.696.9828  
F 905.696.9827  
info@mogg.ca  
www.mogg.ca